

 
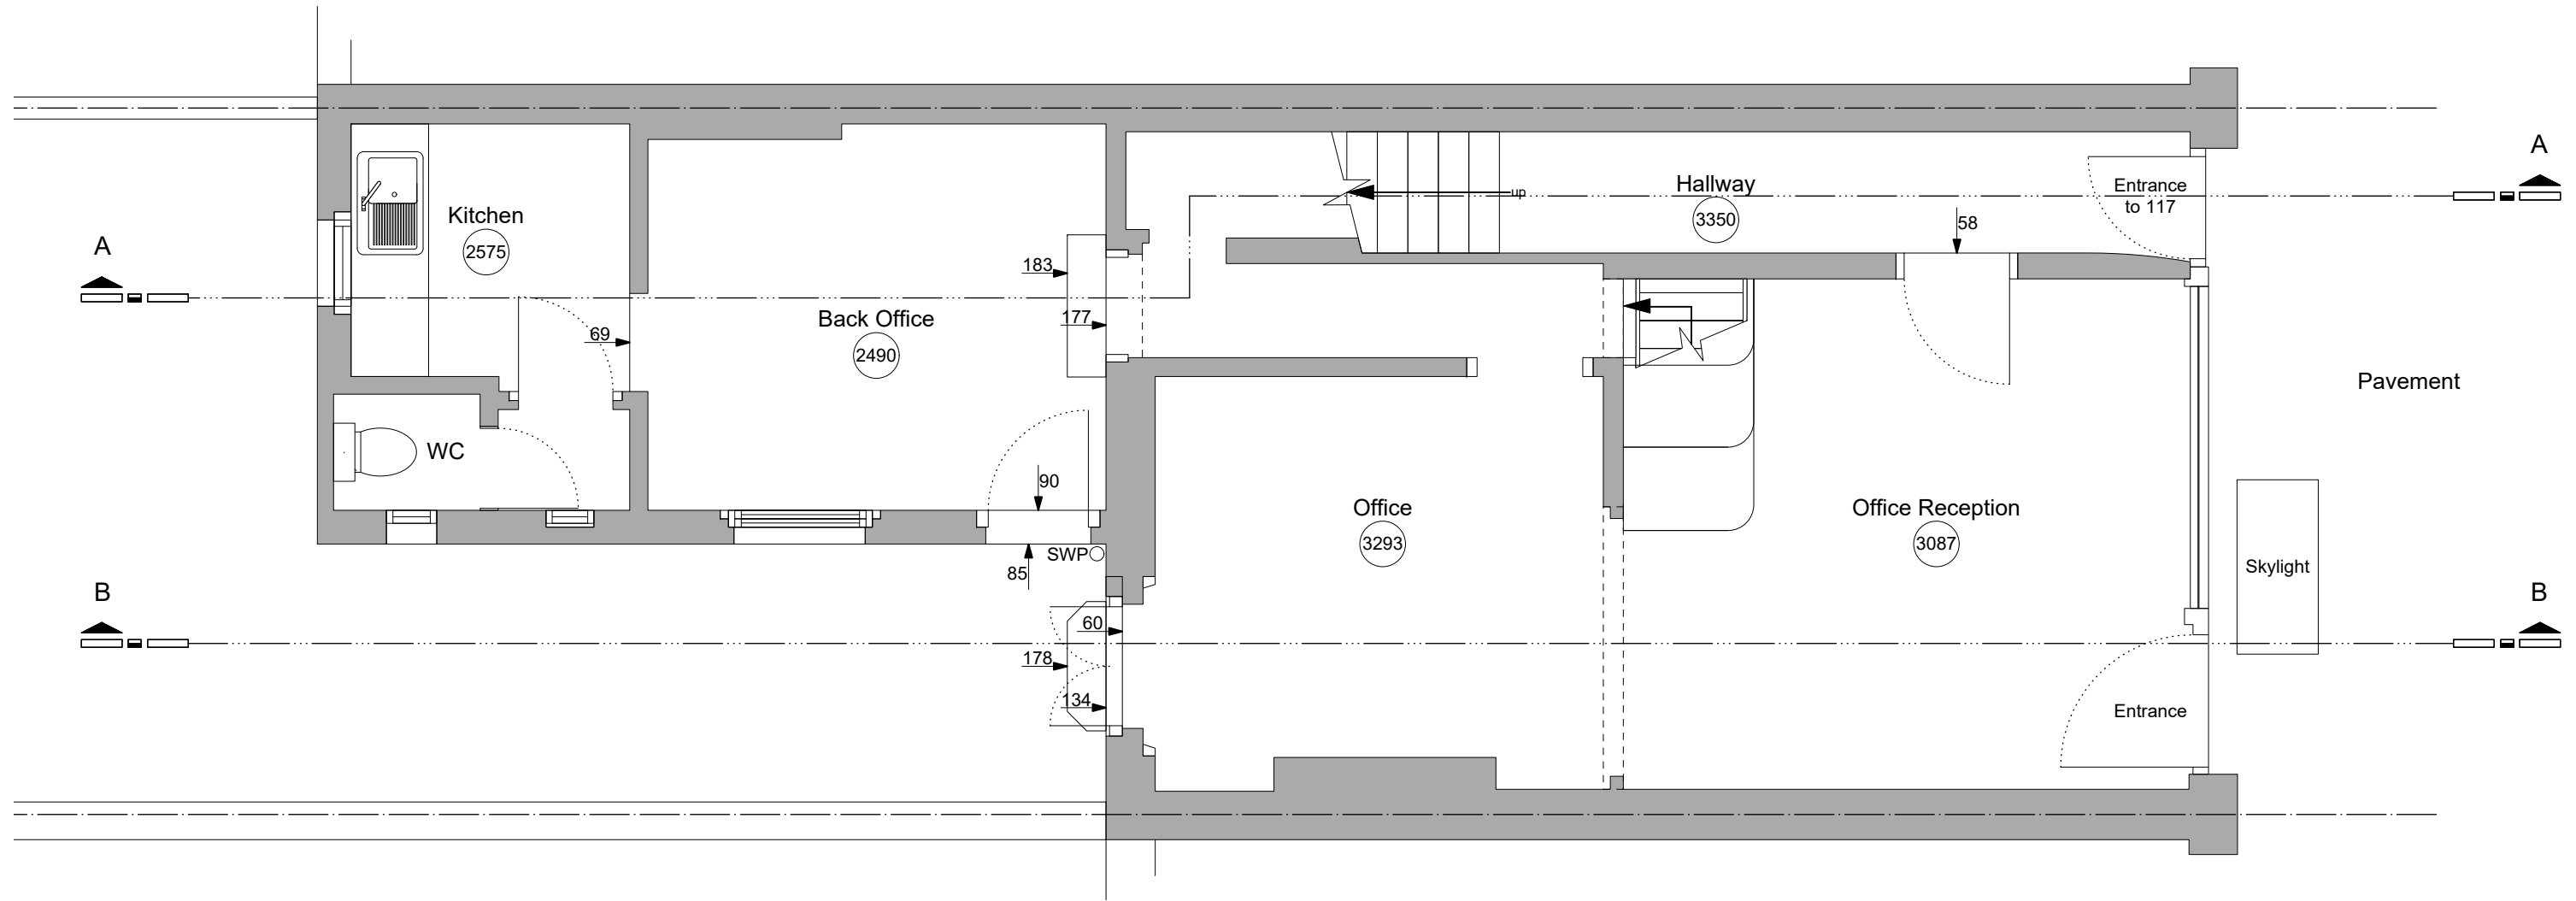
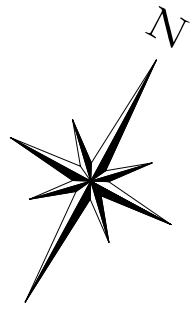
 





<table border="1"> <thead> <tr> <th>Rev</th> <th>Issue Status/Notes</th> <th>Date</th> </tr> </thead> <tbody> <tr> <td> </td> <td> </td> <td> </td> </tr> </tbody> </table>	Rev	Issue Status/Notes	Date				<p>Do not scale from this drawing. All dimensions must be checked on site by the contractors.</p> <p>All dimensions in millimetres unless otherwise stated.</p>	<p>Key</p> <p>——— Party Wall Line</p> <p>----- Change of Ceiling Height</p>	Project Title:		Drawing Title: - 001		Issue Date:
	Rev	Issue Status/Notes	Date										
Client Name:		Scale: 1:50 at A3	Drawing Name: Basement Plan Existing		Rev:								

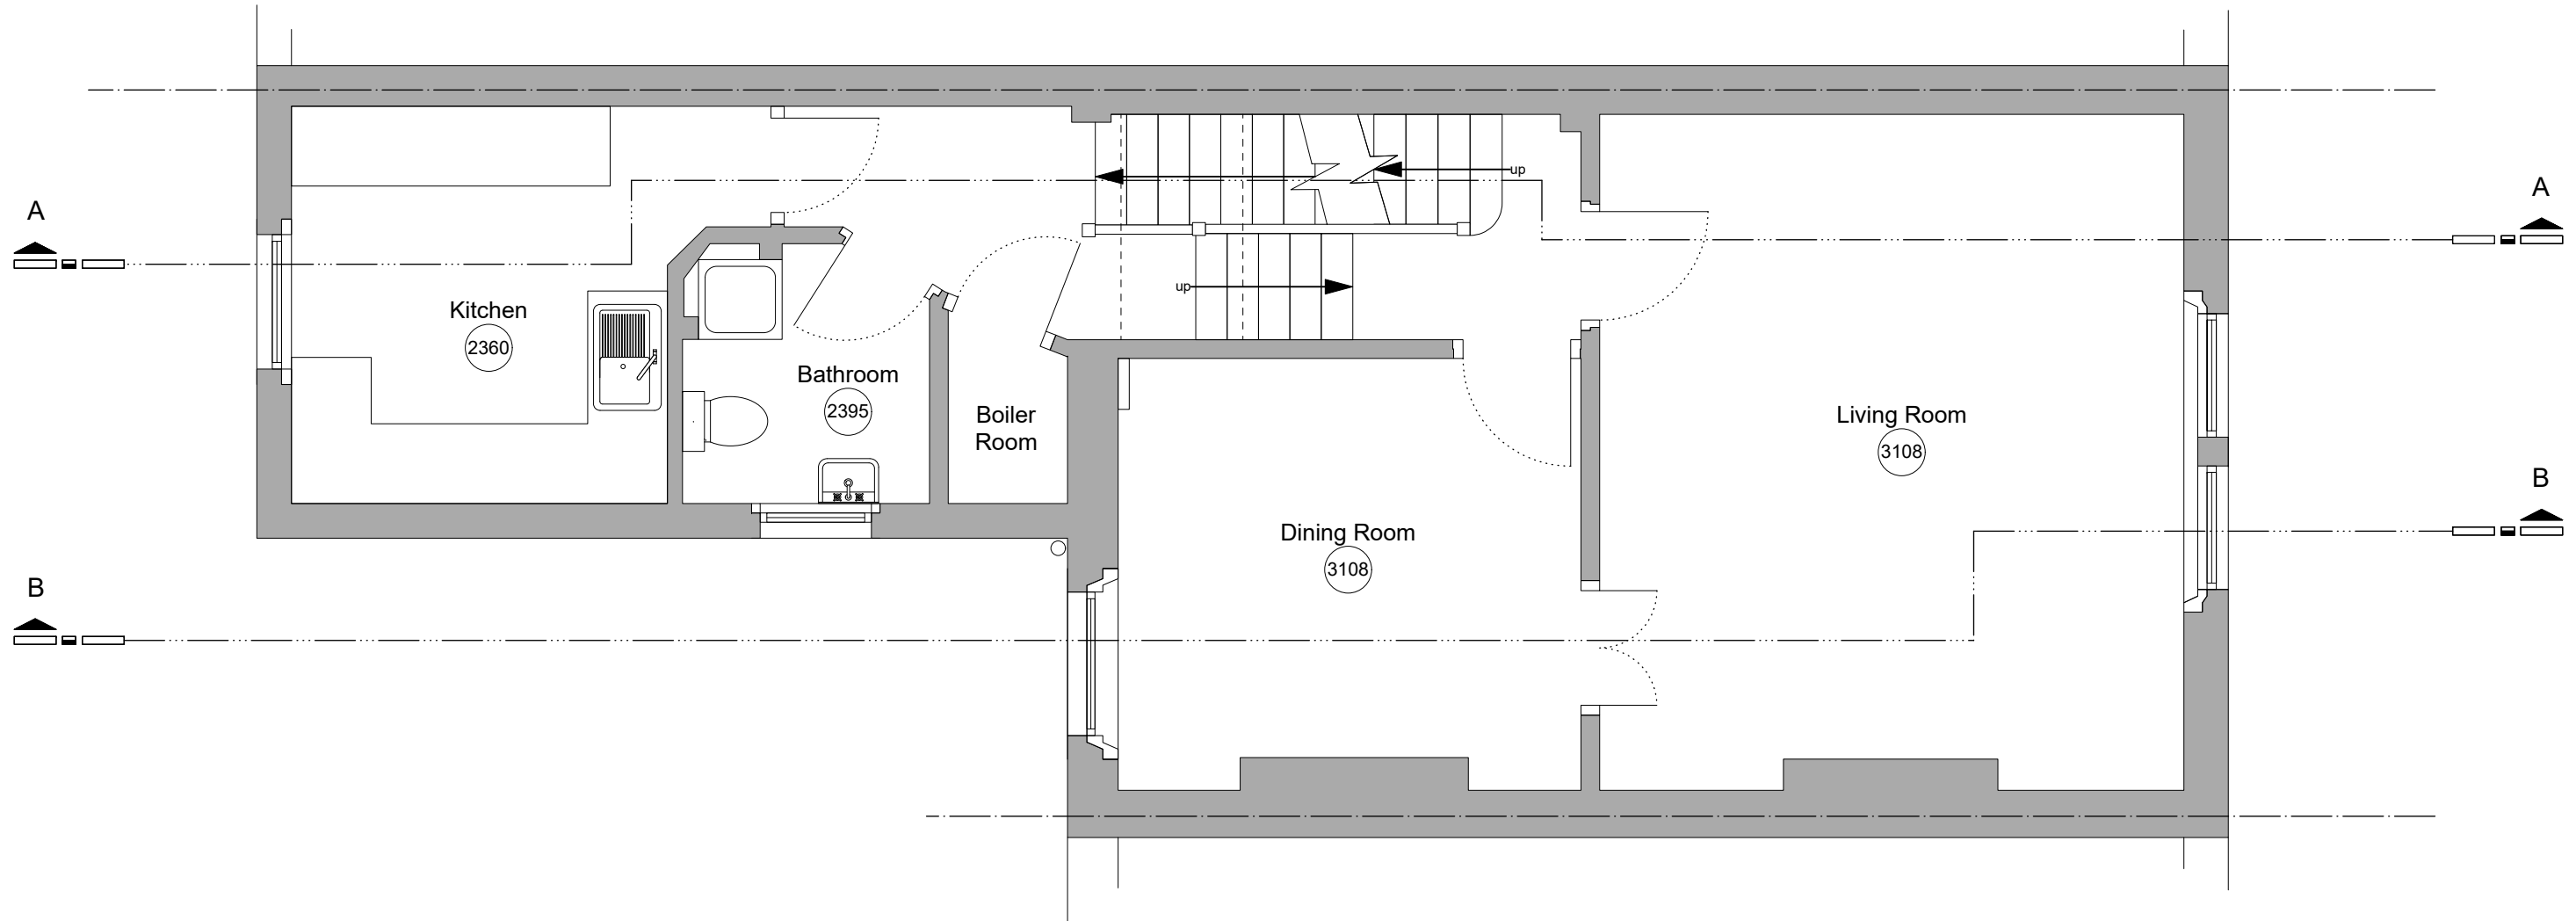




<table border="1"> <thead> <tr> <th>Rev</th> <th>Issue Status/Notes</th> <th>Date</th> </tr> </thead> <tbody> <tr> <td> </td> <td> </td> <td> </td> </tr> </tbody> </table>	Rev	Issue Status/Notes	Date				<p>Do not scale from this drawing. All dimensions must be checked on site by the contractors.</p> <p>All dimensions in millimetres unless otherwise stated.</p>	<p>Key</p> <p>—— Party Wall Line</p> <p>- - - - Change of Ceiling Height</p>	Project Title:		Drawing Title: - 002		Issue Date:	
	Rev	Issue Status/Notes	Date											
Client Name:		Scale: 1:50 at A3		Drawing Name: Ground Floor Plan Existing		Rev:								

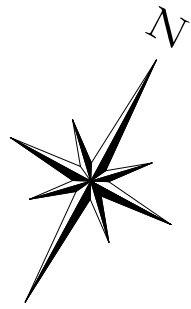


<table border="1"> <thead> <tr> <th>Rev</th> <th>Issue Status/Notes</th> <th>Date</th> </tr> </thead> <tbody> <tr> <td> </td> <td> </td> <td> </td> </tr> </tbody> </table>	Rev	Issue Status/Notes	Date				<p>Do not scale from this drawing. All dimensions must be checked on site by the contractors.</p> <p>All dimensions in millimetres unless otherwise stated.</p>	<p>Key</p> <p>—— Party Wall Line</p> <p>----- Change of Ceiling Height</p>	Project Title:		Drawing Title: - 003		Issue Date:	
	Rev	Issue Status/Notes	Date											
Client Name:		Scale: 1:50 at A3		Drawing Name: First Floor Plan Existing		Rev:								

 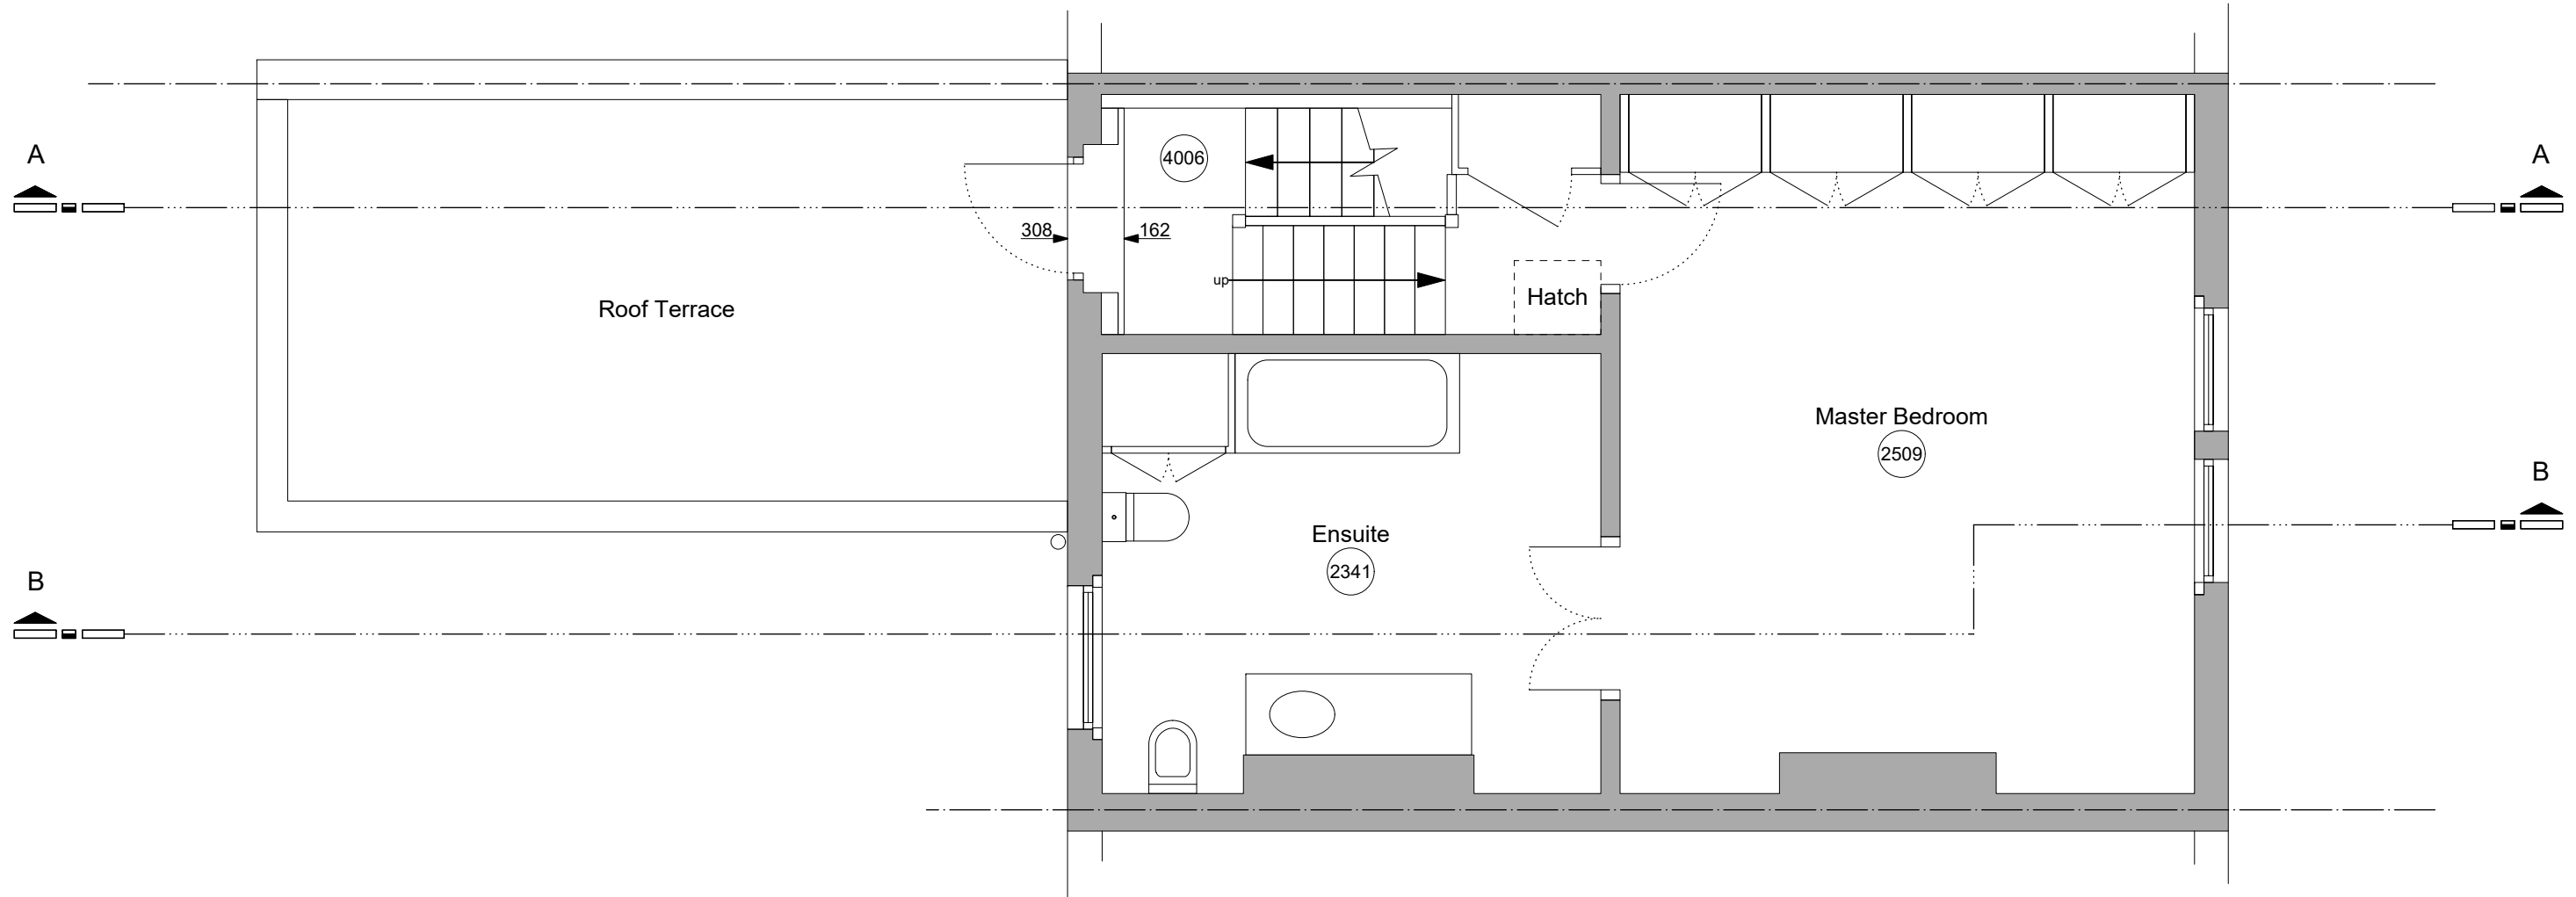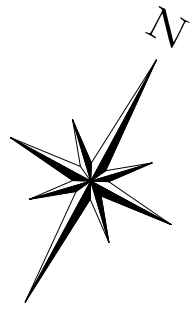


<table border="1"> <thead> <tr> <th>Rev</th> <th>Issue Status/Notes</th> <th>Date</th> </tr> </thead> <tbody> <tr> <td> </td> <td> </td> <td> </td> </tr> </tbody> </table>	Rev	Issue Status/Notes	Date				<p>Do not scale from this drawing. All dimensions must be checked on site by the contractors. All dimensions in millimetres unless otherwise stated.</p>	<p>Key</p> <p>—— Party Wall Line</p> <p>- - - - Change of Ceiling Height</p>	Project Title:		Drawing Title: - 004		Issue Date:	
	Rev	Issue Status/Notes	Date											
Client Name:		Scale: 1:50 at A3		Drawing Name: Second Floor Plan Existing		Rev:								

 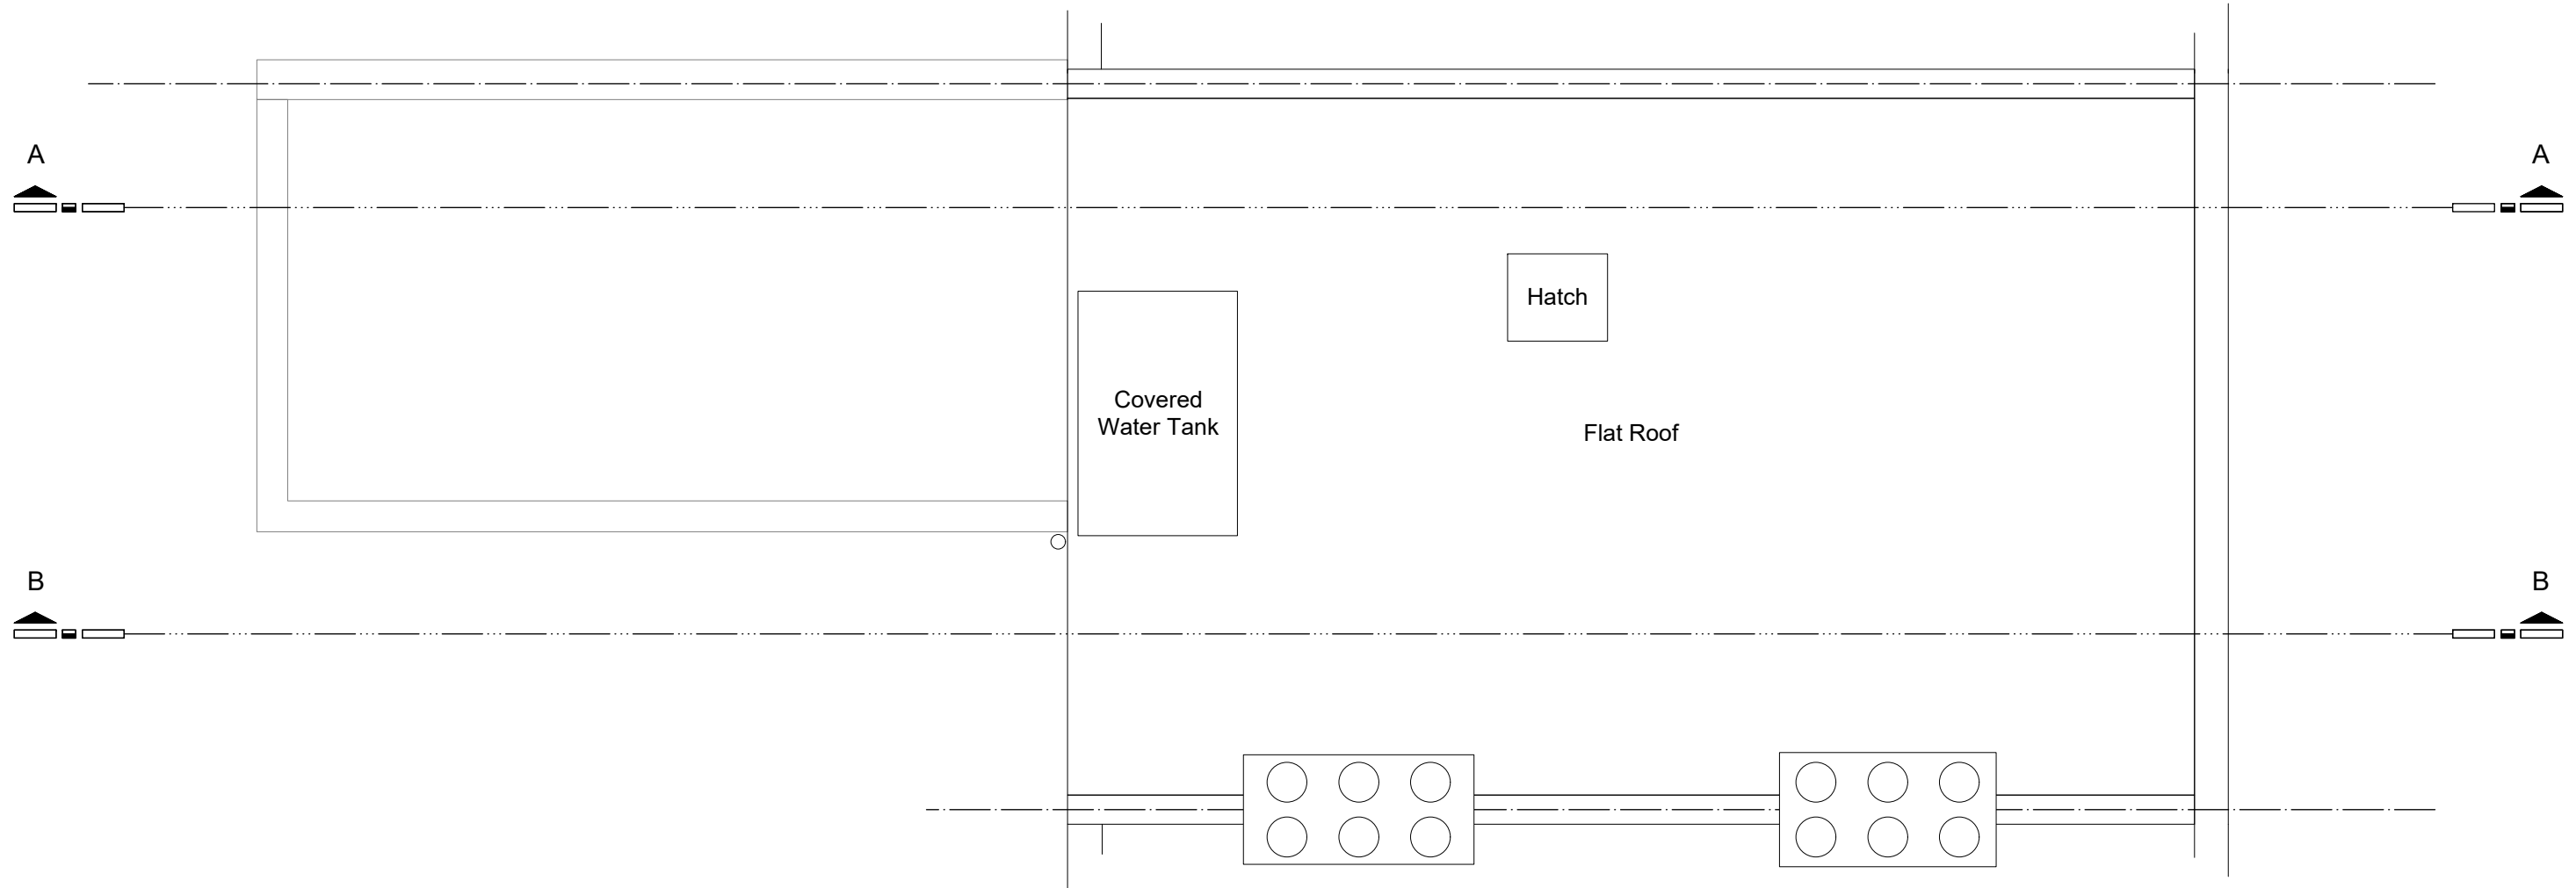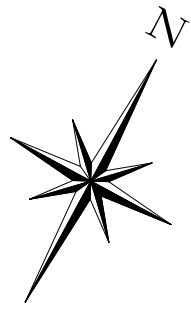



<table border="1"> <thead> <tr> <th>Rev</th> <th>Issue Status/Notes</th> <th>Date</th> </tr> </thead> <tbody> <tr> <td> </td> <td> </td> <td> </td> </tr> </tbody> </table>	Rev	Issue Status/Notes	Date				<p>Do not scale from this drawing. All dimensions must be checked on site by the contractors. All dimensions in millimetres unless otherwise stated.</p>	<p>Key ——— Party Wall Line - - - - - Change of Ceiling Height</p>	Project Title:		Drawing Title: - 005		Issue Date:	
	Rev	Issue Status/Notes	Date											
Client Name:		Scale: 1:50 at A3		Drawing Name: Roof Plan Existing		Rev:								

 



Rev	Issue Status/Notes	Date	Do not scale from this drawing. All dimensions must be checked on site by the contractors. All dimensions in millimetres unless otherwise stated.	Key - - - - - Party Wall Line	Project Title:		Drawing Title: - 006		Issue Date:	
					Client Name:		Scale: 1:50 at A3		Drawing Name: Section AA Existing	

 


Rev	Issue Status/Notes	Date	Do not scale from this drawing. All dimensions must be checked on site by the contractors. All dimensions in millimetres unless otherwise stated.	Key - - - - - Party Wall Line	Project Title:		Drawing Title: - 007		Issue Date:	
					Client Name:		Scale: 1:50 at A3		Drawing Name: Section BB Existing	

 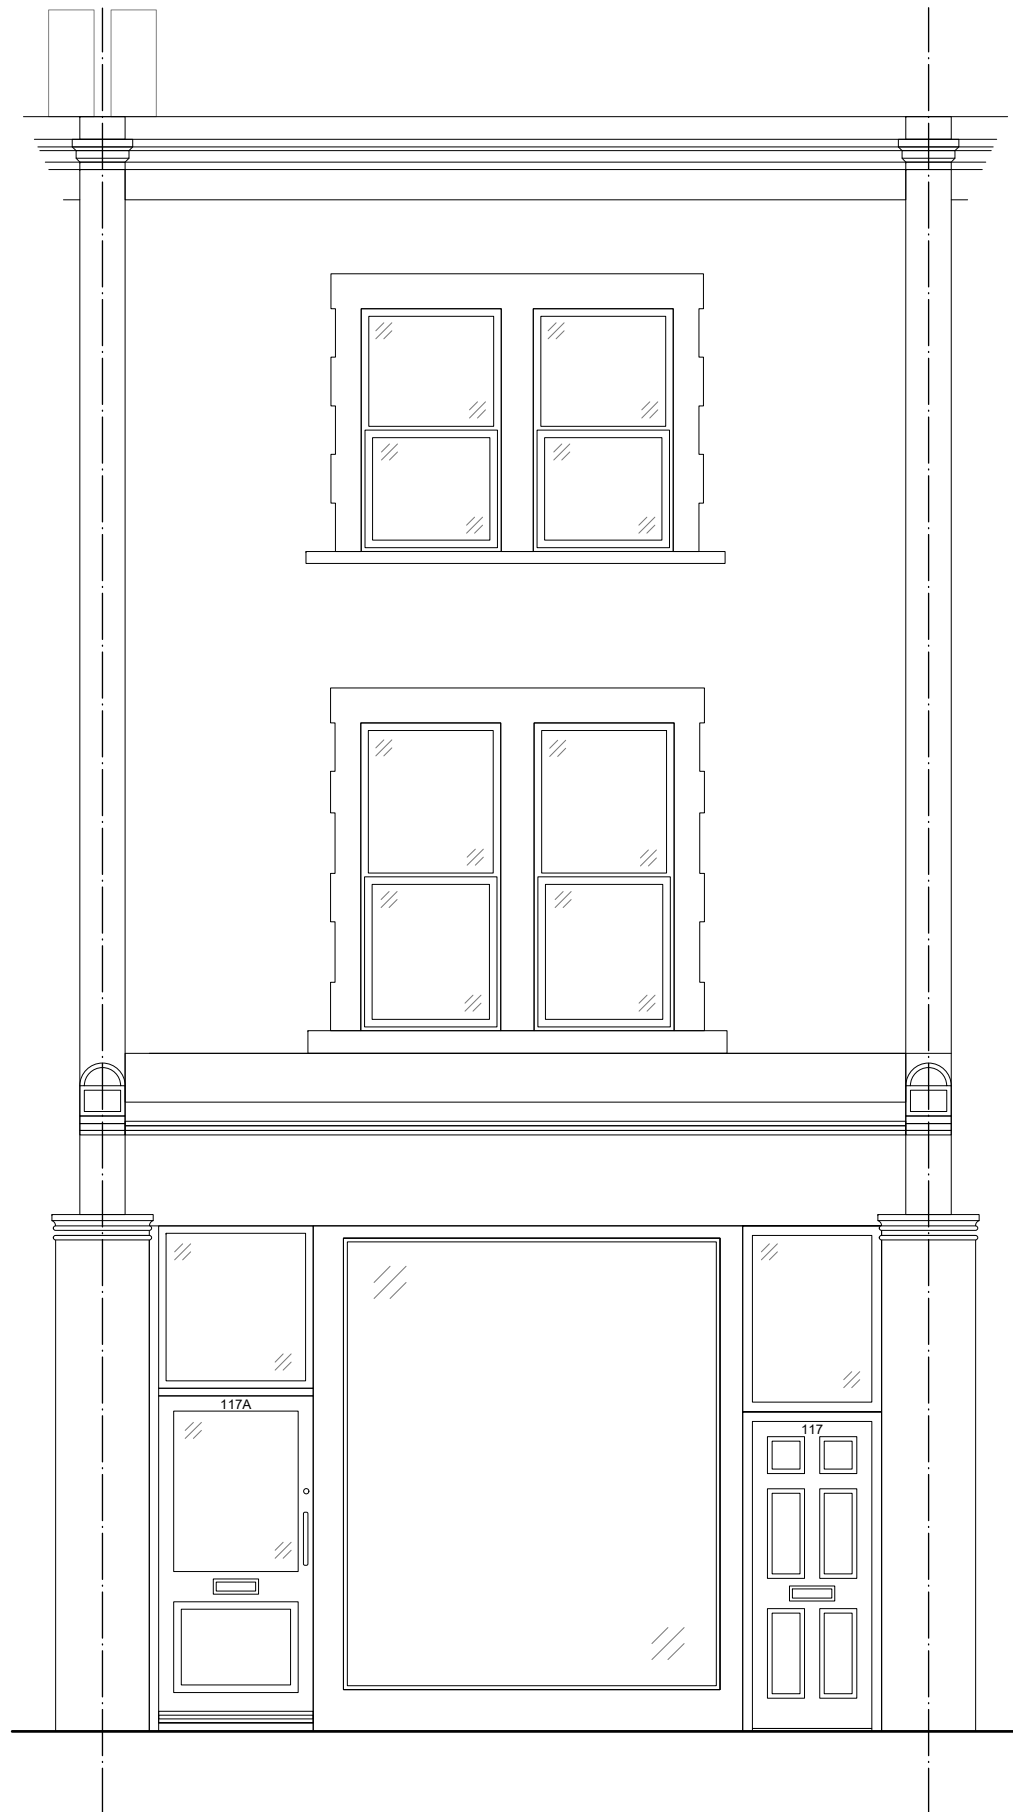


<table border="1"> <thead> <tr> <th>Rev</th> <th>Issue Status/Notes</th> <th>Date</th> </tr> </thead> <tbody> <tr> <td> </td> <td> </td> <td> </td> </tr> </tbody> </table>	Rev	Issue Status/Notes	Date				<p>Do not scale from this drawing. All dimensions must be checked on site by the contractors. All dimensions in millimetres unless otherwise stated.</p>	<p>Key</p> <p>—— Party Wall Line</p>	<p>Project Title:</p>		<p>Drawing Title:</p> <p>- 008</p>	<p>Issue Date:</p>
	Rev	Issue Status/Notes	Date									
<p>Client Name:</p>		<p>Scale:</p> <p>1:50 at A3</p>	<p>Drawing Name:</p> <p>Front Elevation Existing</p>		<p>Rev:</p>							

 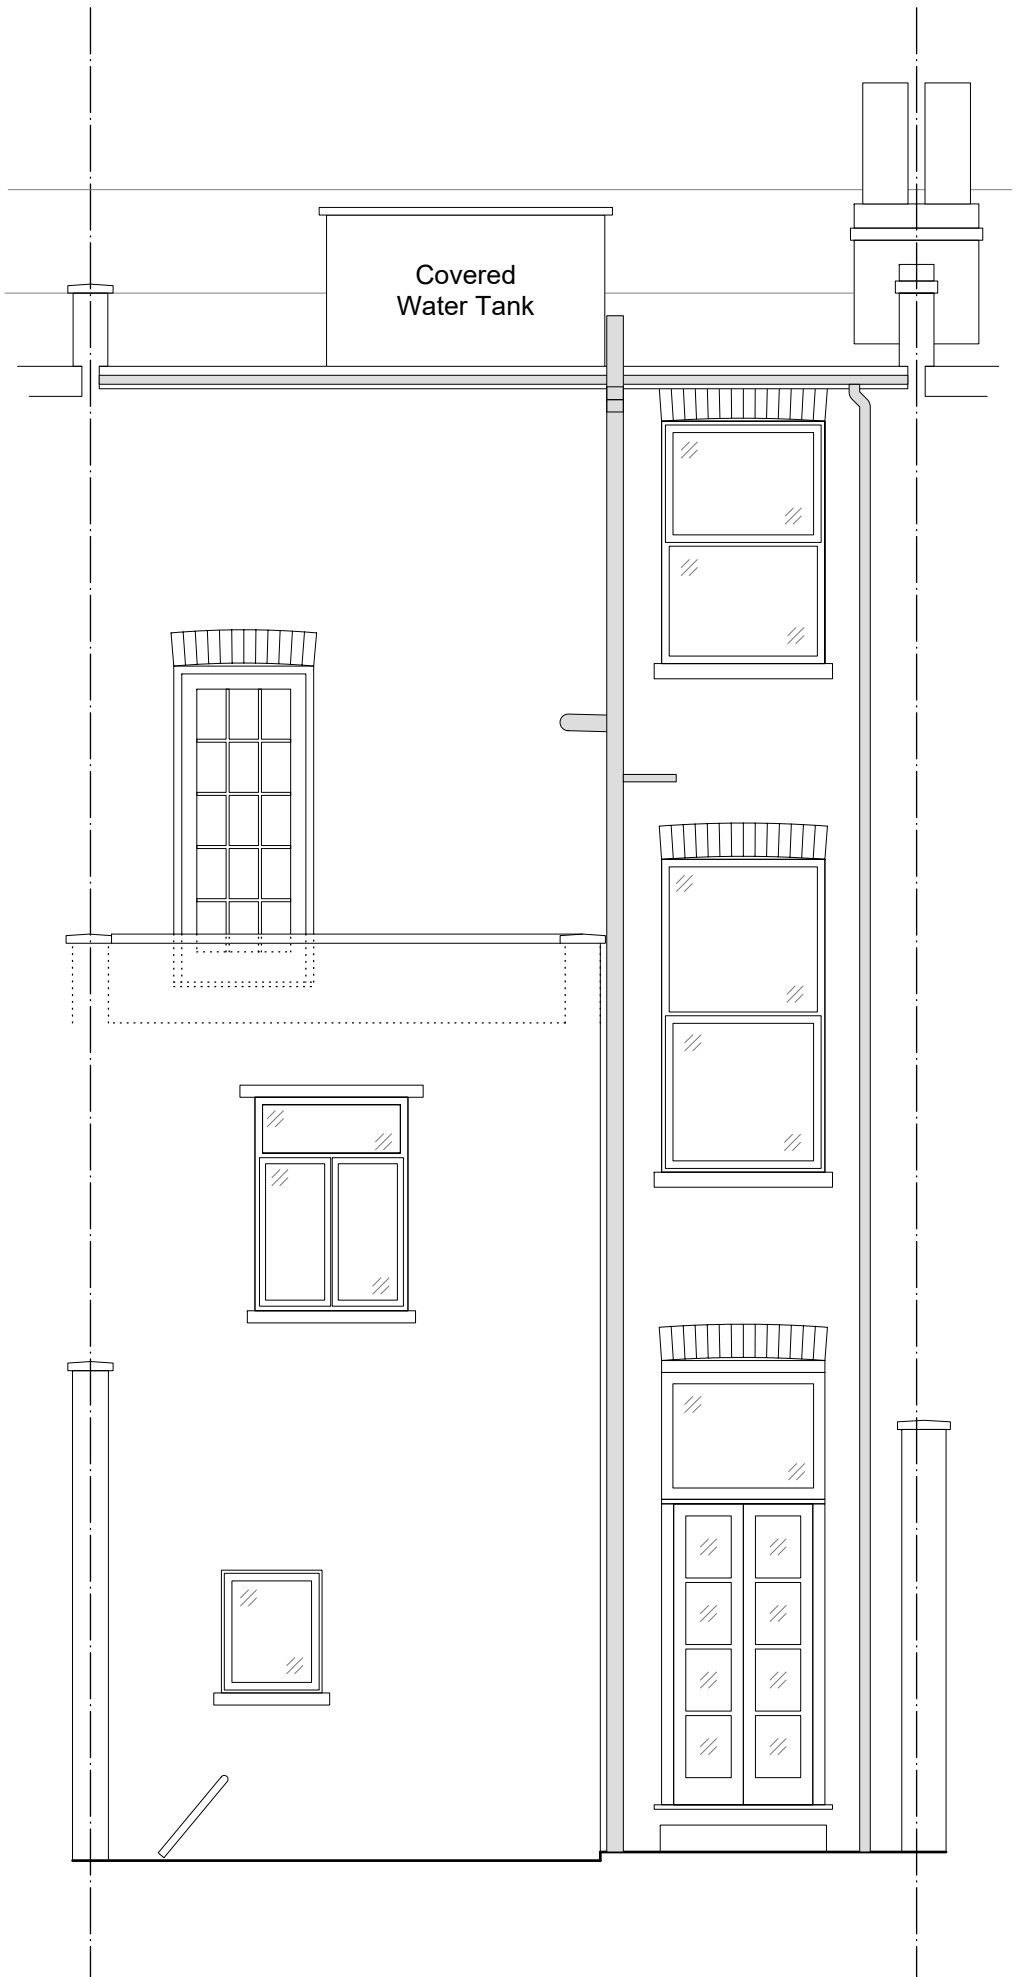




<table border="1"> <thead> <tr> <th>Rev</th> <th>Issue Status/Notes</th> <th>Date</th> </tr> </thead> <tbody> <tr> <td> </td> <td> </td> <td> </td> </tr> </tbody> </table>	Rev	Issue Status/Notes	Date				<p>Do not scale from this drawing. All dimensions must be checked on site by the contractors.</p> <p>All dimensions in millimetres unless otherwise stated.</p>	<p>Key</p> <p>----- Party Wall Line</p>	<p>Project Title:</p>		<p>Drawing Title: - 009</p>		<p>Issue Date:</p>	
	Rev	Issue Status/Notes	Date											
<p>Client Name:</p>		<p>Scale: 1:50 at A3</p>		<p>Drawing Name: Rear Elevation Existing</p>		<p>Rev:</p>								

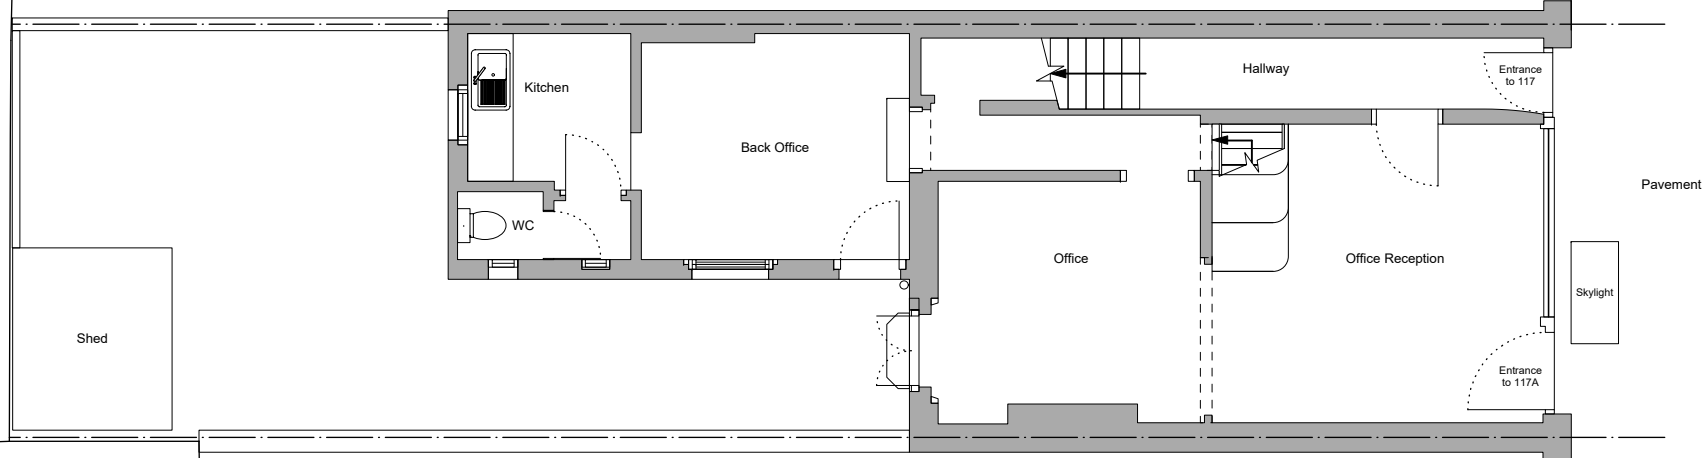




Pedestrian Crossing

 




Rev	Issue Status/Notes	Date	Do not scale from this drawing. All dimensions must be checked on site by the contractors. All dimensions in millimetres unless otherwise stated.	Key  Party Wall Line	Project Title:		Drawing Title: - 010		Issue Date:	
					Client Name:		Scale: 1:100 @ A3	Drawing Name: Site Plan Existing		Rev:

 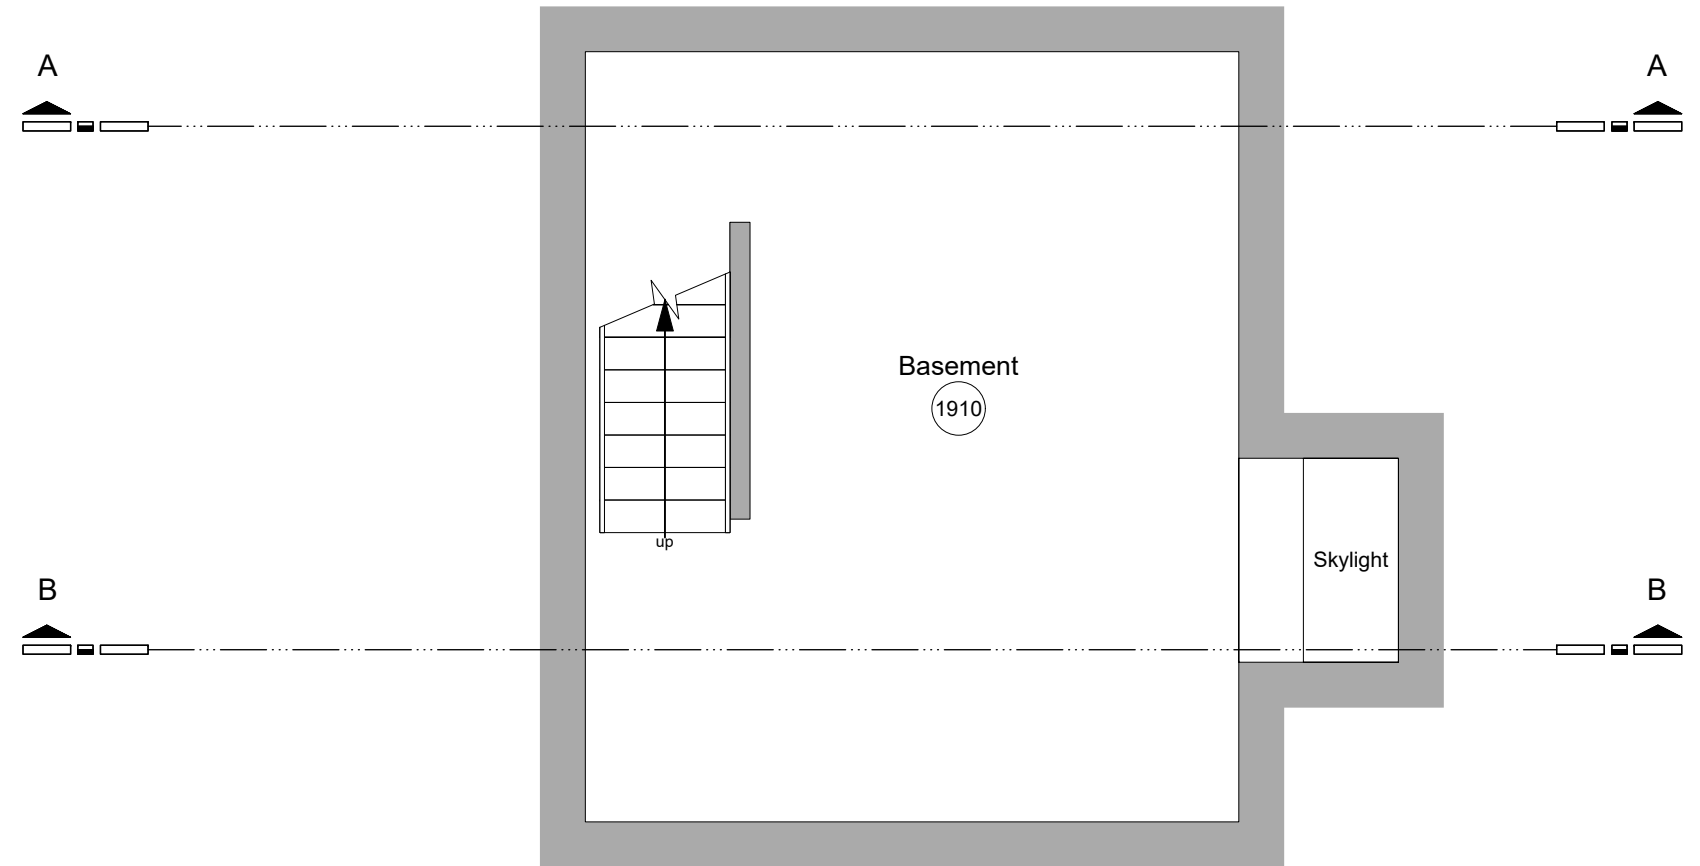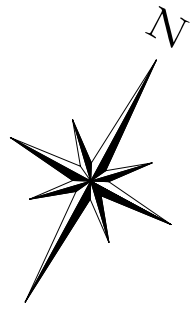




<table border="1"> <thead> <tr> <th>Rev</th> <th>Issue Status/Notes</th> <th>Date</th> </tr> </thead> <tbody> <tr> <td> </td> <td> </td> <td> </td> </tr> </tbody> </table>	Rev	Issue Status/Notes	Date				<p>Do not scale from this drawing. All dimensions must be checked on site by the contractors.</p> <p>All dimensions in millimetres unless otherwise stated.</p>	<p>Key</p> <p>———— Party Wall Line</p> <p>----- Change of Ceiling Height</p>	Project Title:		Drawing Title: - 011		Issue Date:
	Rev	Issue Status/Notes	Date										
Client Name:		Scale: 1:50 at A3	Drawing Name: Basement Plan Proposed		Rev:								

 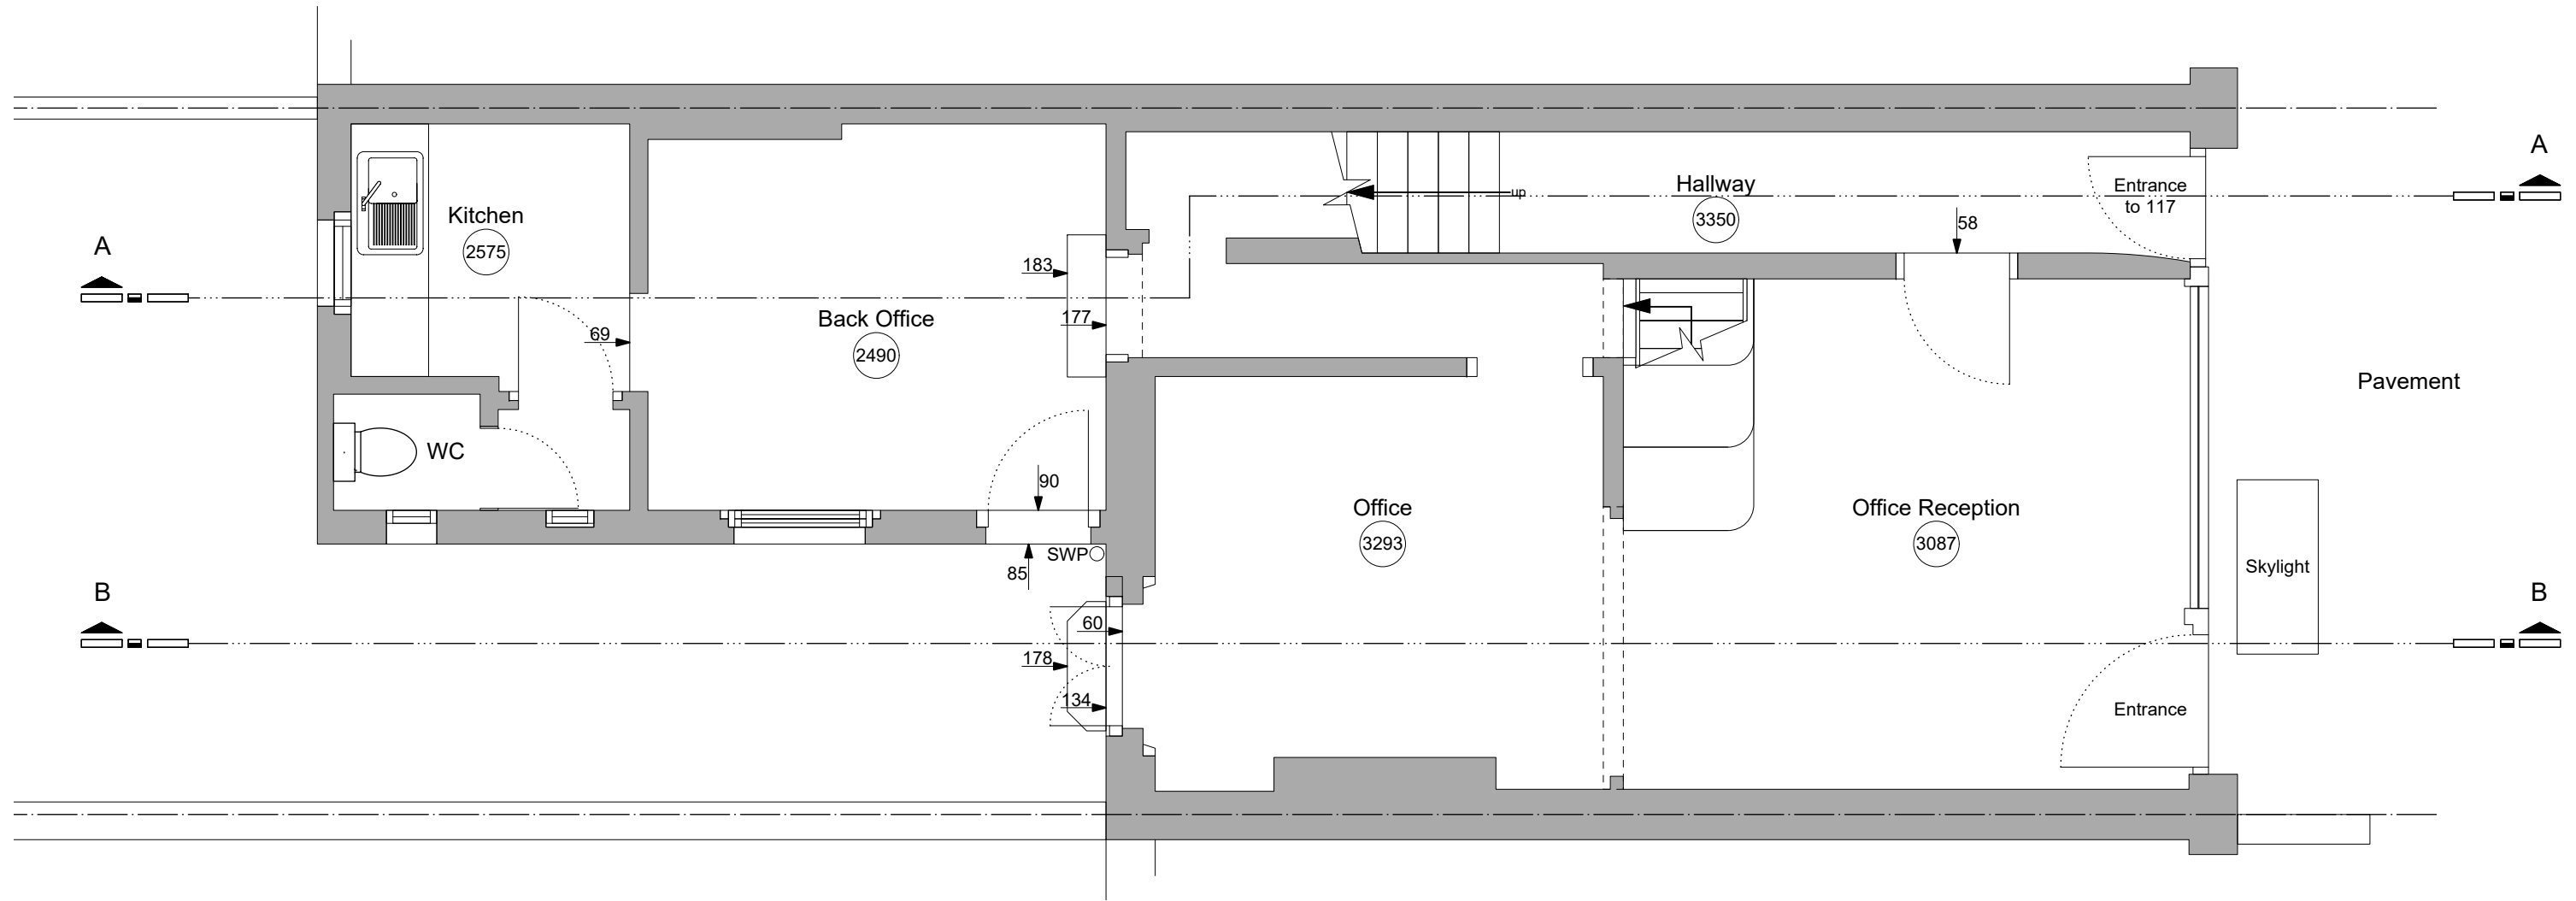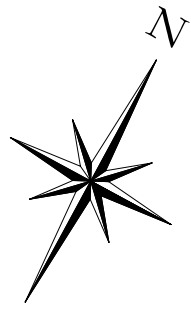




<table border="1"> <thead> <tr> <th>Rev</th> <th>Issue Status/Notes</th> <th>Date</th> </tr> </thead> <tbody> <tr> <td> </td> <td> </td> <td> </td> </tr> </tbody> </table>	Rev	Issue Status/Notes	Date				<p>Do not scale from this drawing. All dimensions must be checked on site by the contractors.</p> <p>All dimensions in millimetres unless otherwise stated.</p>	<p>Key</p> <p>—— Party Wall Line</p> <p>----- Change of Ceiling Height</p>	Project Title:		Drawing Title: - 012		Issue Date:	
	Rev	Issue Status/Notes	Date											
Client Name:		Scale: 1:50 at A3		Drawing Name: Ground Floor Plan Proposed		Rev:								

 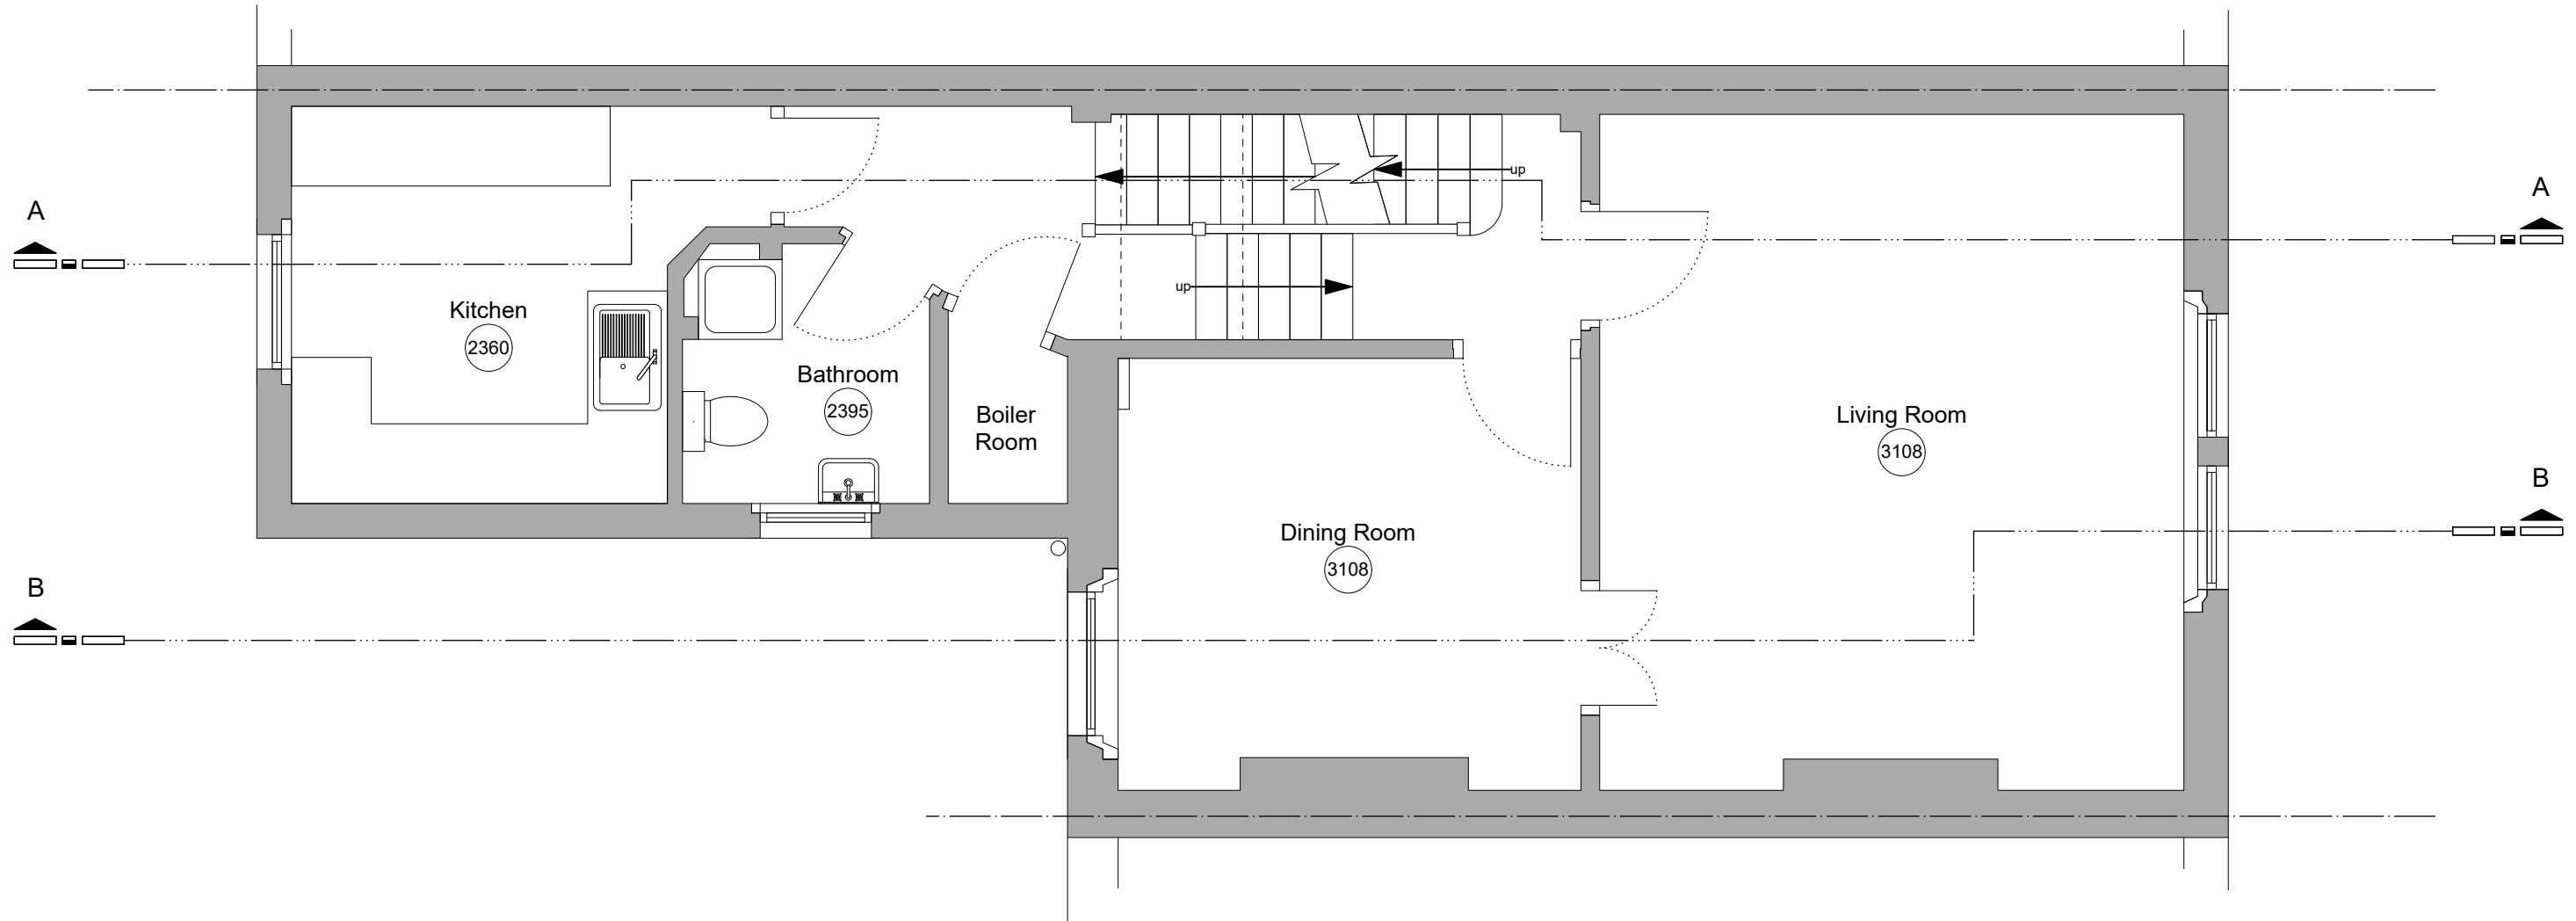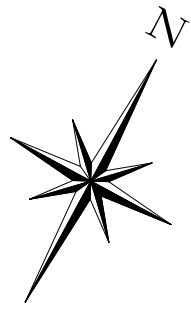


<table border="1"> <thead> <tr> <th>Rev</th> <th>Issue Status/Notes</th> <th>Date</th> </tr> </thead> <tbody> <tr> <td> </td> <td> </td> <td> </td> </tr> </tbody> </table>	Rev	Issue Status/Notes	Date				<p>Do not scale from this drawing. All dimensions must be checked on site by the contractors.</p> <p>All dimensions in millimetres unless otherwise stated.</p>	<p>Key</p> <p>———— Party Wall Line</p> <p>----- Change of Ceiling Height</p>	Project Title:		Drawing Title: - 013		Issue Date:	
	Rev	Issue Status/Notes	Date											
Client Name:		Scale: 1:50 at A3		Drawing Name: First Floor Plan Proposed		Rev:								

 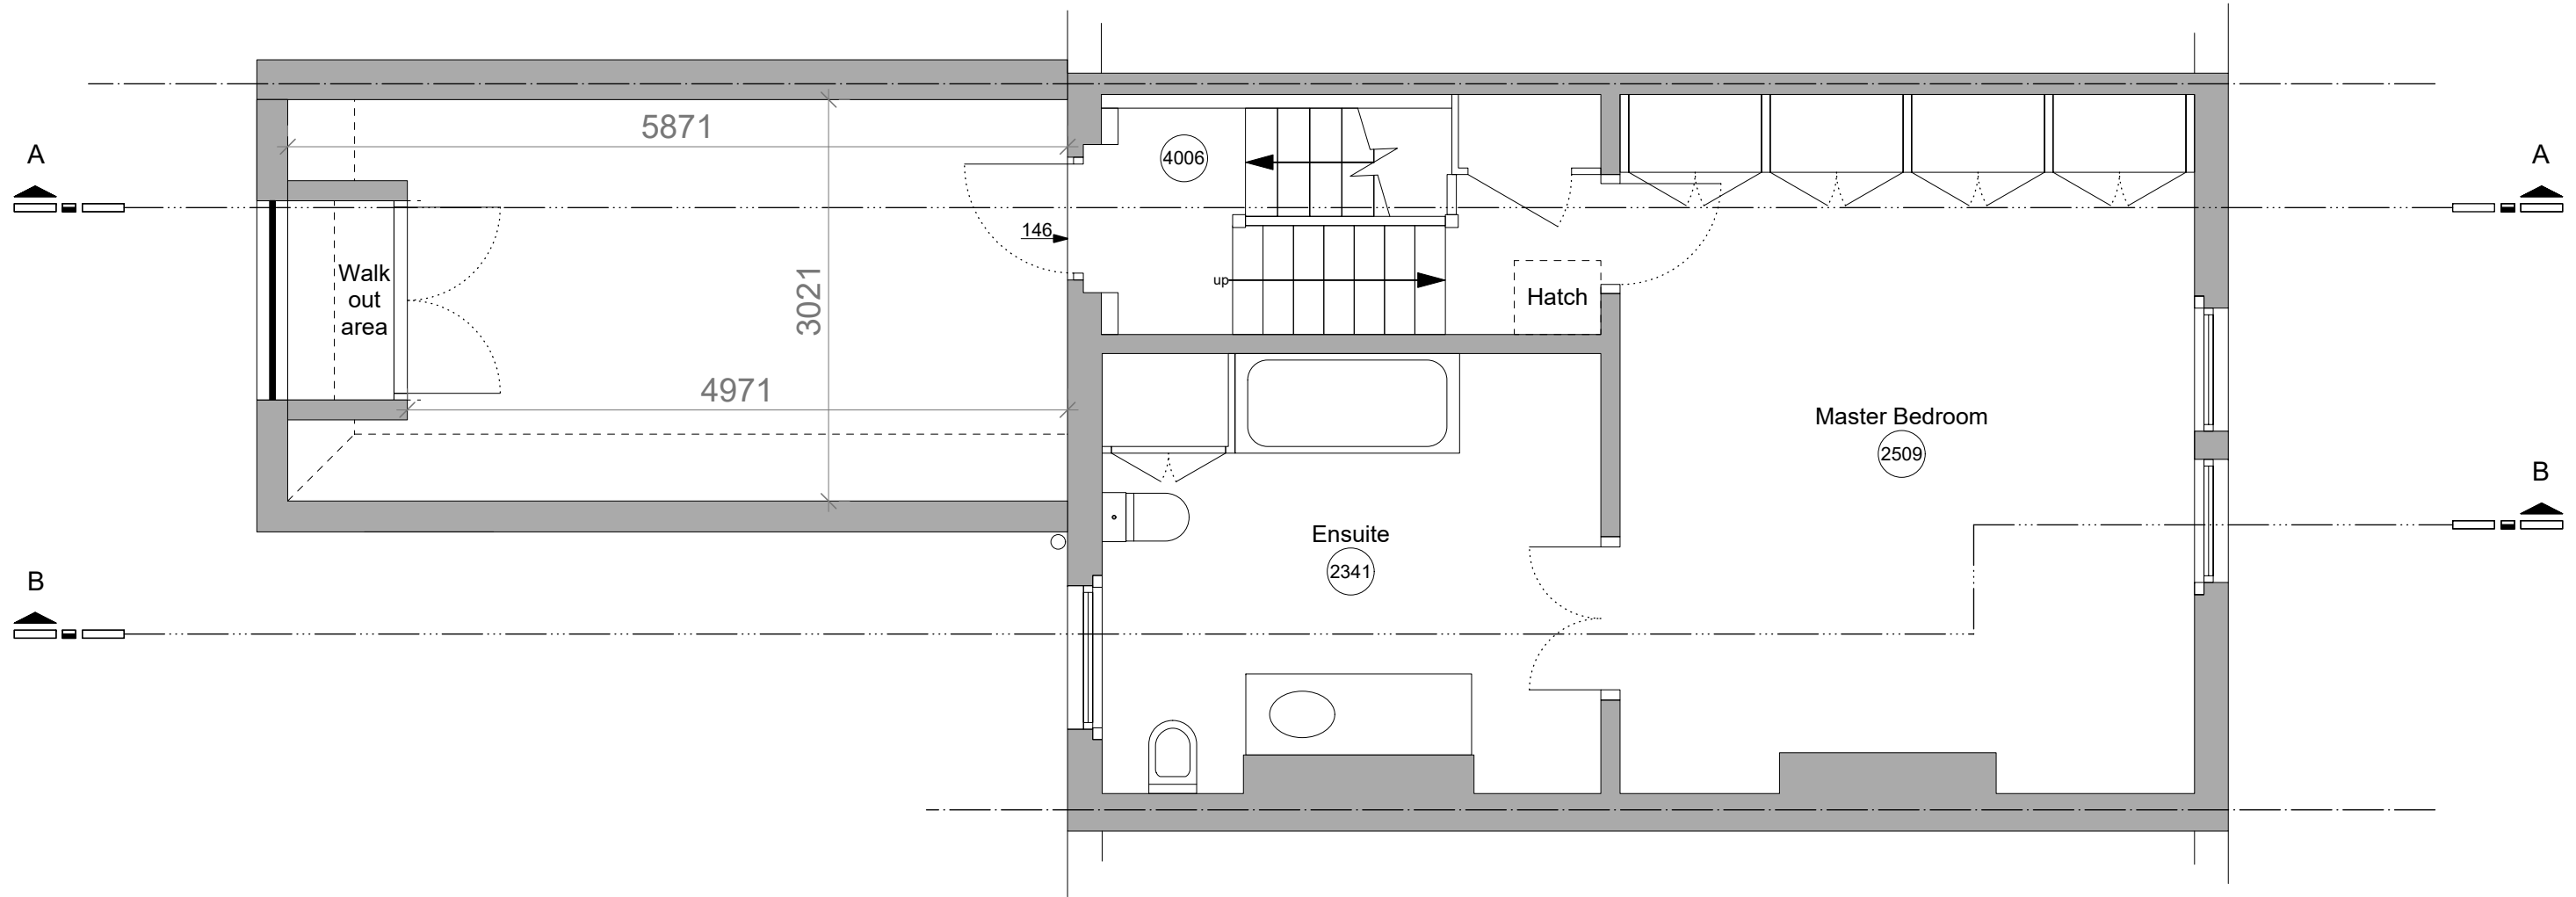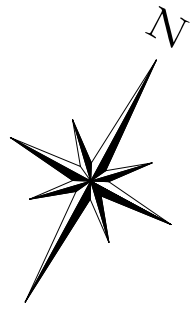

<table border="1"> <thead> <tr> <th>Rev</th> <th>Issue Status/Notes</th> <th>Date</th> </tr> </thead> <tbody> <tr> <td> </td> <td> </td> <td> </td> </tr> </tbody> </table>	Rev	Issue Status/Notes	Date				<p>Do not scale from this drawing. All dimensions must be checked on site by the contractors. All dimensions in millimetres unless otherwise stated.</p>	<p>Key</p> <p>———— Party Wall Line</p> <p>----- Change of Ceiling Height</p>	Project Title:		Drawing Title: - 014		Issue Date:	
	Rev	Issue Status/Notes	Date											
Client Name:		Scale: 1:50 at A3		Drawing Name: Second Floor Plan Proposed		Rev:								

 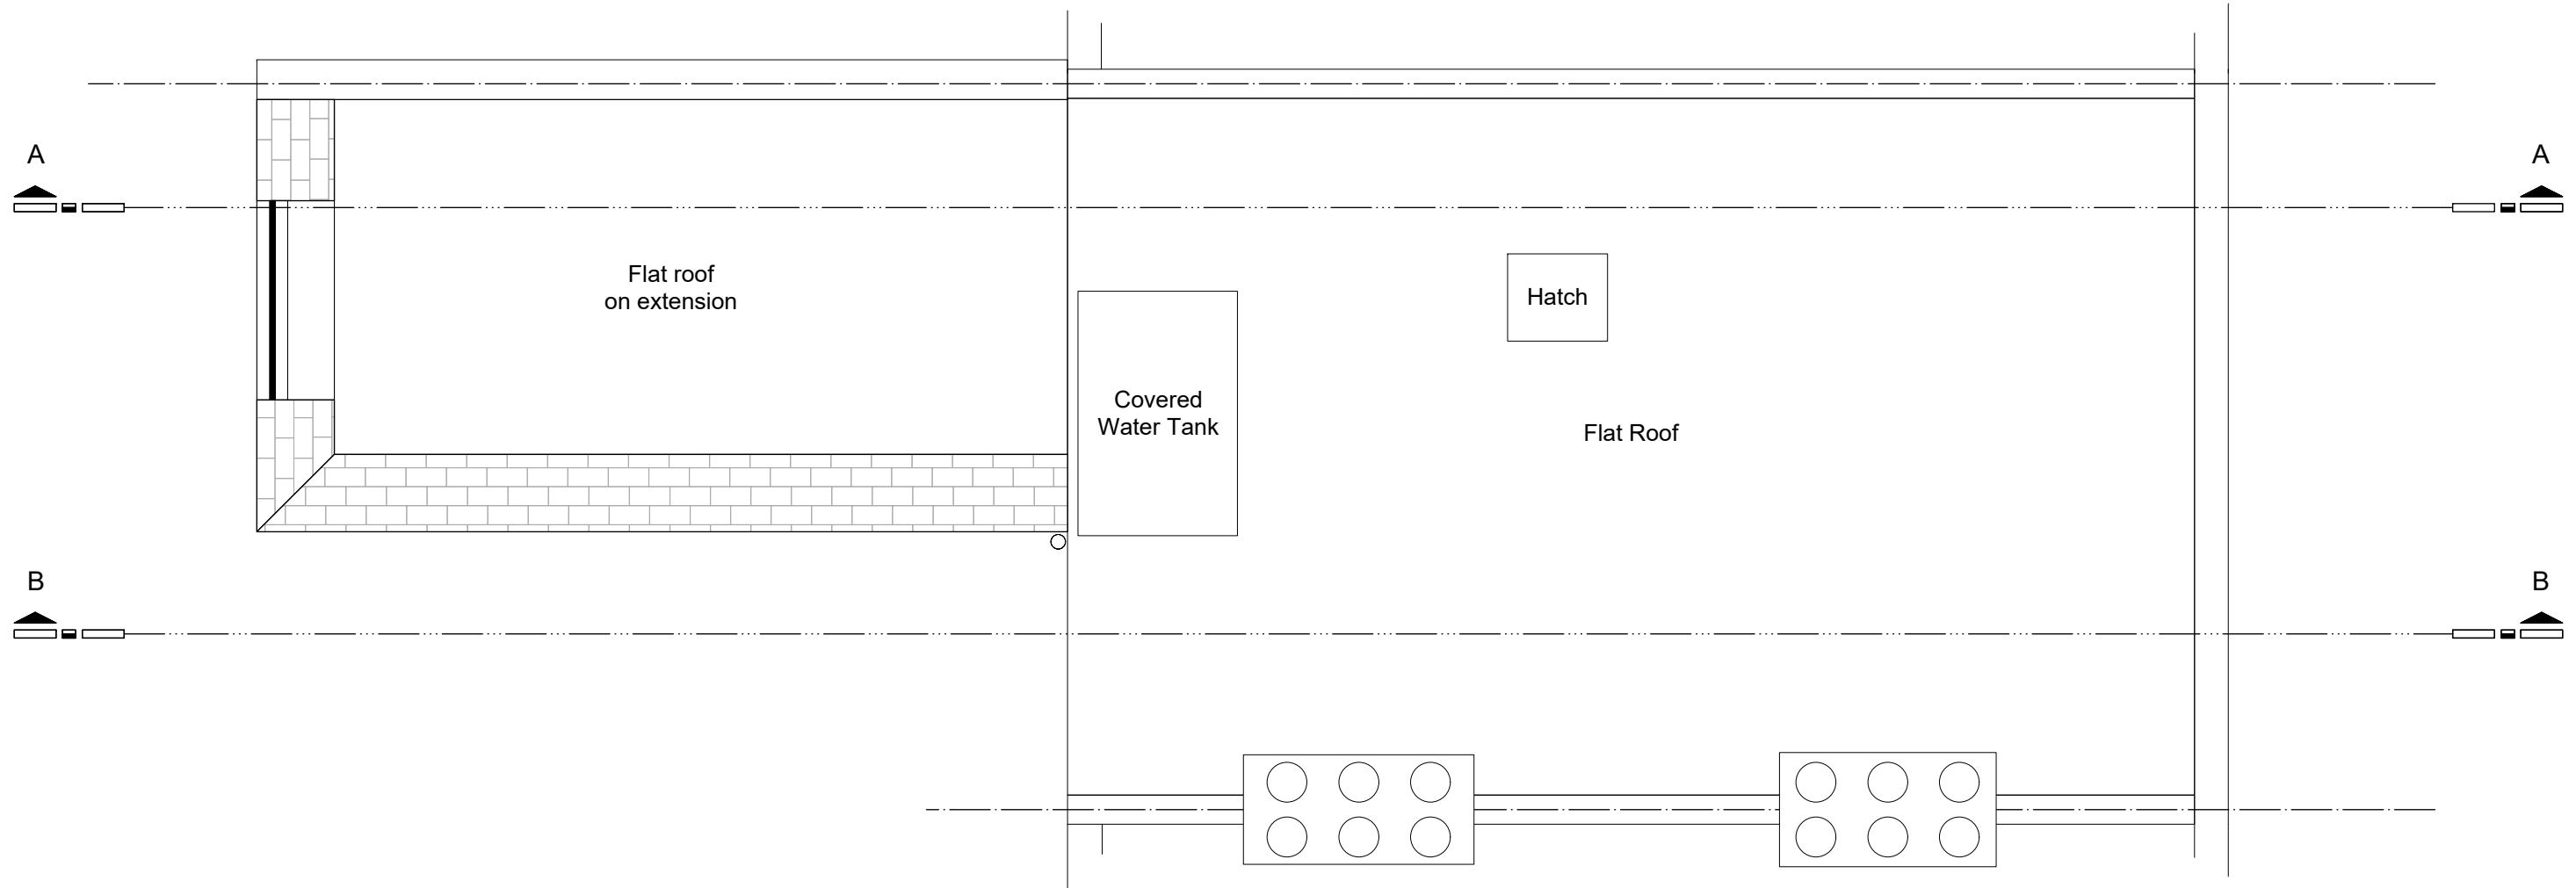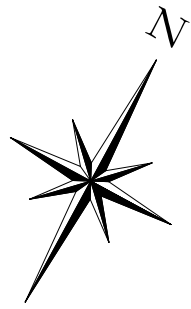



<table border="1"> <thead> <tr> <th>Rev</th> <th>Issue Status/Notes</th> <th>Date</th> </tr> </thead> <tbody> <tr> <td> </td> <td> </td> <td> </td> </tr> </tbody> </table>	Rev	Issue Status/Notes	Date				<p>Do not scale from this drawing. All dimensions must be checked on site by the contractors. All dimensions in millimetres unless otherwise stated.</p>	<p>Key Party Wall Line Change of Ceiling Height</p>	Project Title:		Drawing Title: - 015		Issue Date:	
	Rev	Issue Status/Notes	Date											
Client Name:		Scale: 1:50 at A3		Drawing Name: Roof Plan Proposed		Rev:								

 



Rev	Issue Status/Notes	Date	Do not scale from this drawing. All dimensions must be checked on site by the contractors. All dimensions in millimetres unless otherwise stated.	Key Party Wall Line	Project Title:		Drawing Title: - 016		Issue Date:	
					Client Name:		Scale: 1:50 at A3		Drawing Name: Section AA Proposed	




Rev	Issue Status/Notes	Date	Do not scale from this drawing. All dimensions must be checked on site by the contractors. All dimensions in millimetres unless otherwise stated.	Key - - - - - Party Wall Line	Project Title:		Drawing Title: - 017		Issue Date:
					Client Name:		Scale: 1:50 at A3	Drawing Name: Section BB Proposed	

 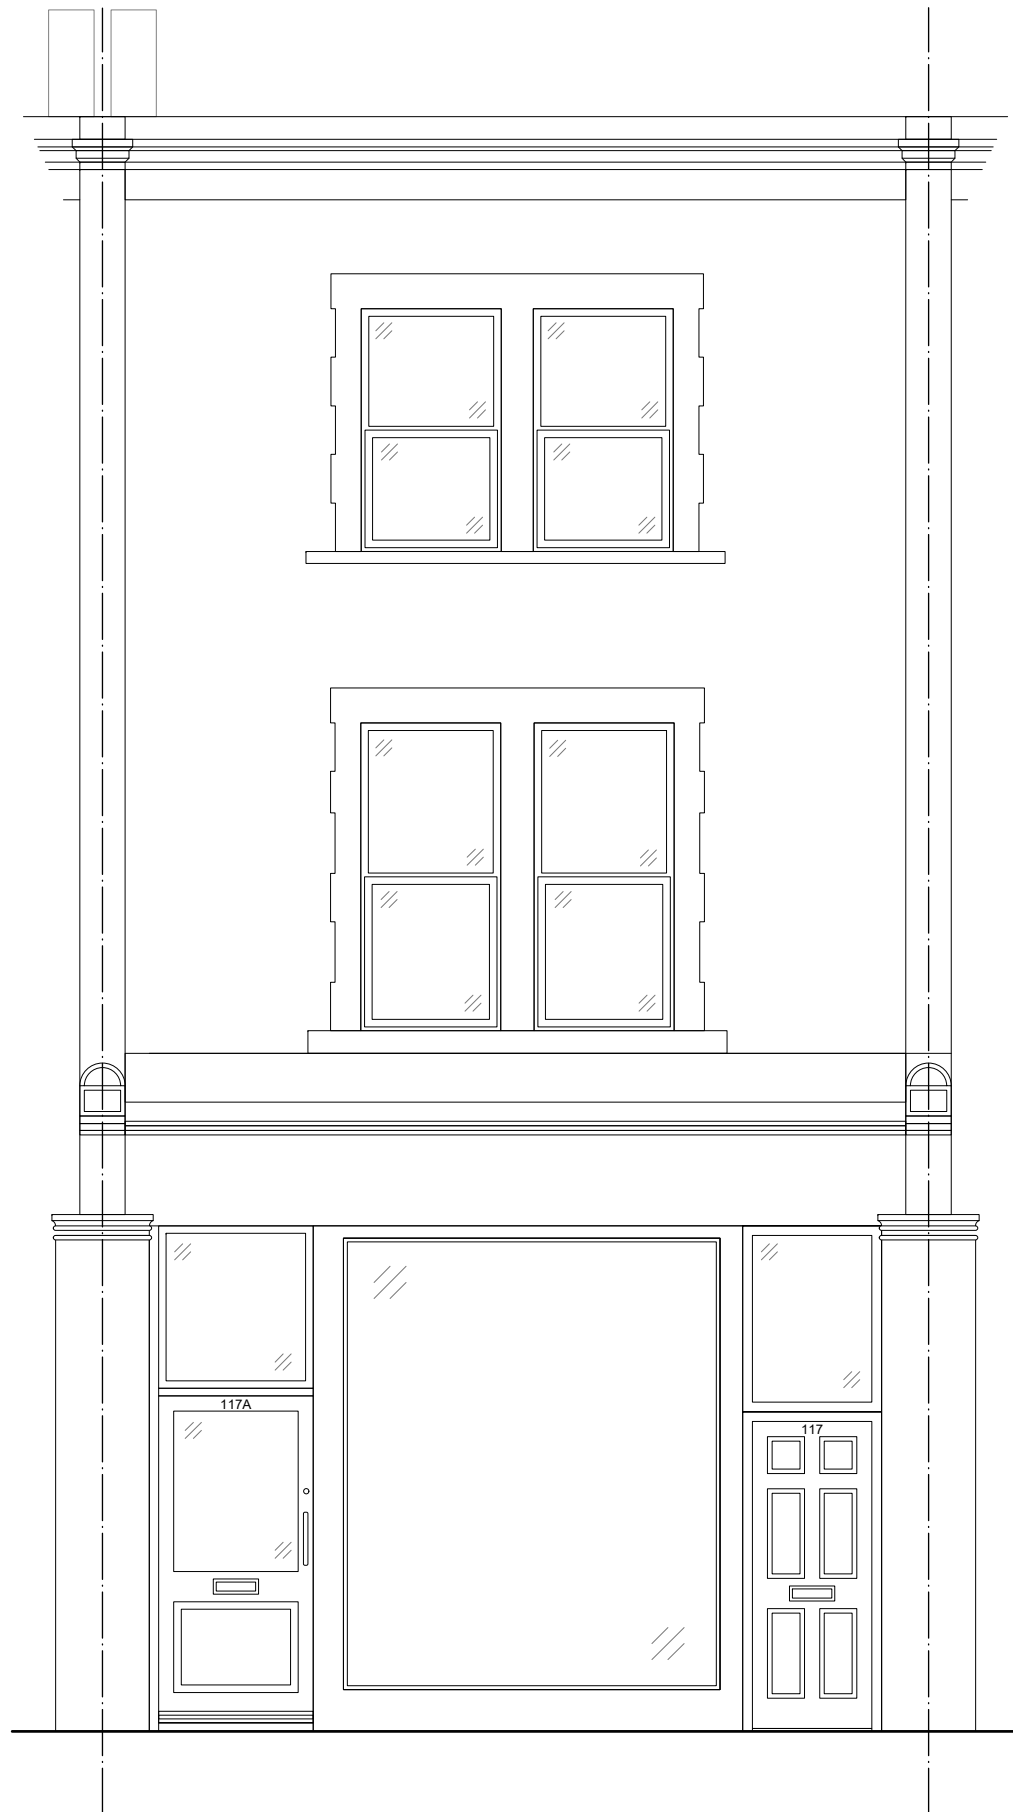


<table border="1"> <thead> <tr> <th>Rev</th> <th>Issue Status/Notes</th> <th>Date</th> </tr> </thead> <tbody> <tr> <td> </td> <td> </td> <td> </td> </tr> </tbody> </table>	Rev	Issue Status/Notes	Date				<p>Do not scale from this drawing. All dimensions must be checked on site by the contractors.</p> <p>All dimensions in millimetres unless otherwise stated.</p>	<p>Key</p> <p>—— Party Wall Line</p>	<p>Project Title:</p>		<p>Drawing Title:</p> <p>- 018</p>	<p>Issue Date:</p>
	Rev	Issue Status/Notes	Date									
<p>Client Name:</p>		<p>Scale:</p> <p>1:50 at A3</p>	<p>Drawing Name:</p> <p>Front Elevation Proposed</p>		<p>Rev:</p>							

 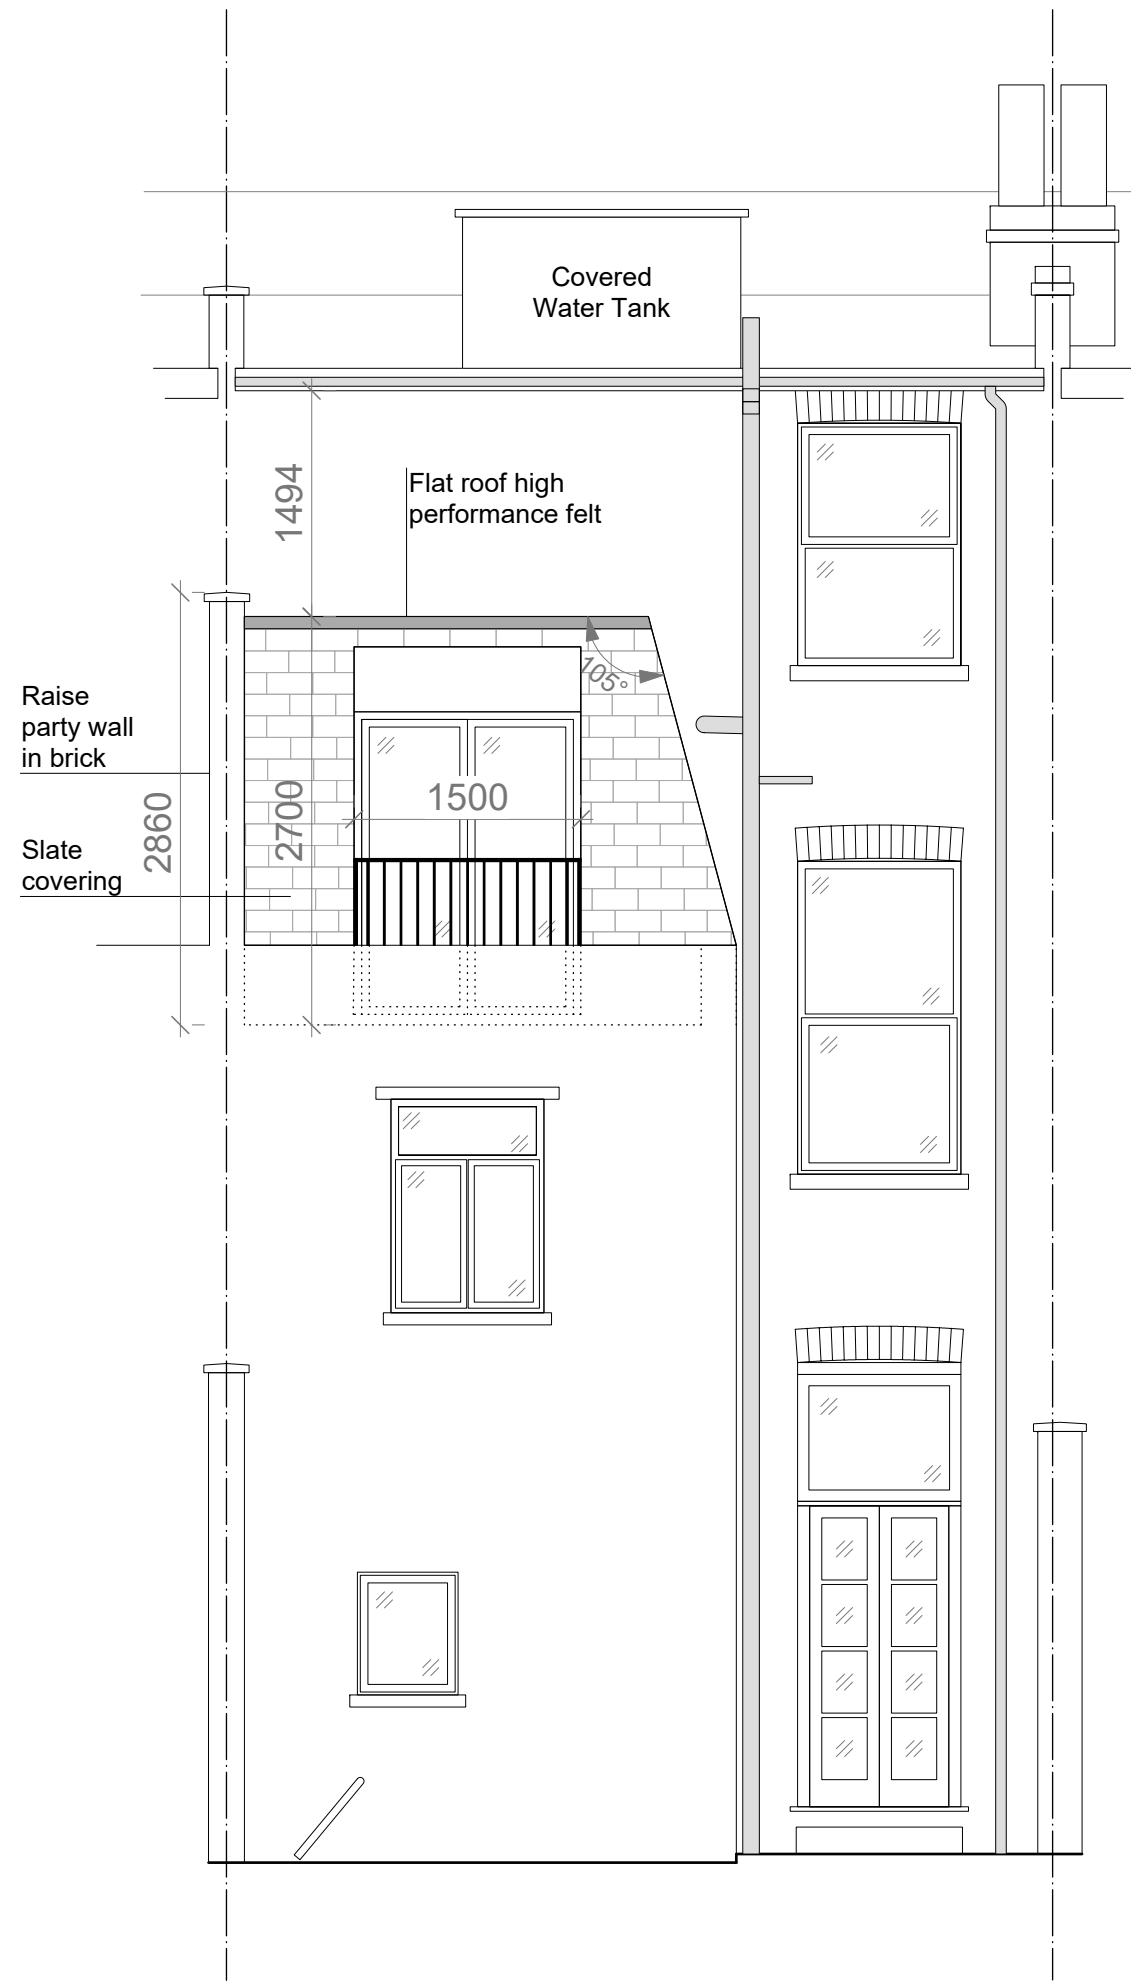


<table border="1"> <thead> <tr> <th>Rev</th> <th>Issue Status/Notes</th> <th>Date</th> </tr> </thead> <tbody> <tr> <td> </td> <td> </td> <td> </td> </tr> </tbody> </table>	Rev	Issue Status/Notes	Date				<p>Do not scale from this drawing. All dimensions must be checked on site by the contractors.</p> <p>All dimensions in millimetres unless otherwise stated.</p>	<p>Key</p> <p>----- Party Wall Line</p>	Project Title:		Drawing Title:	Issue Date:
	Rev	Issue Status/Notes	Date									
Client Name:		Scale:	Drawing Name:	Rev:								
				1:50 at A3	- 019 Rear Elevation Proposed							

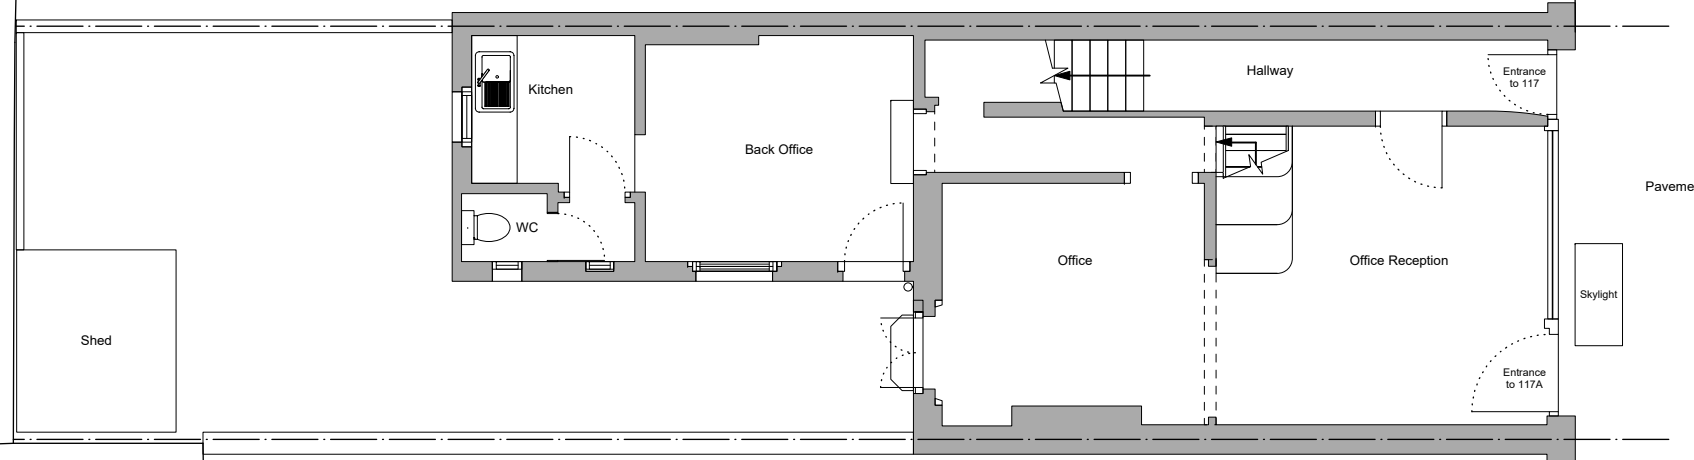

Pedestrian Crossing

 

Rev	Issue Status/Notes	Date	Do not scale from this drawing. All dimensions must be checked on site by the contractors. All dimensions in millimetres unless otherwise stated.	Key  Party Wall Line	Project Title:		Drawing Title: - 020		Issue Date:	
					Client Name:		Scale: 1:100 @ A3	Drawing Name: Site Plan Proposed		Rev: